


Docklands Library & Community Centre



Victoria Harbour



Victoria Harbour – Public Realm and Built Form

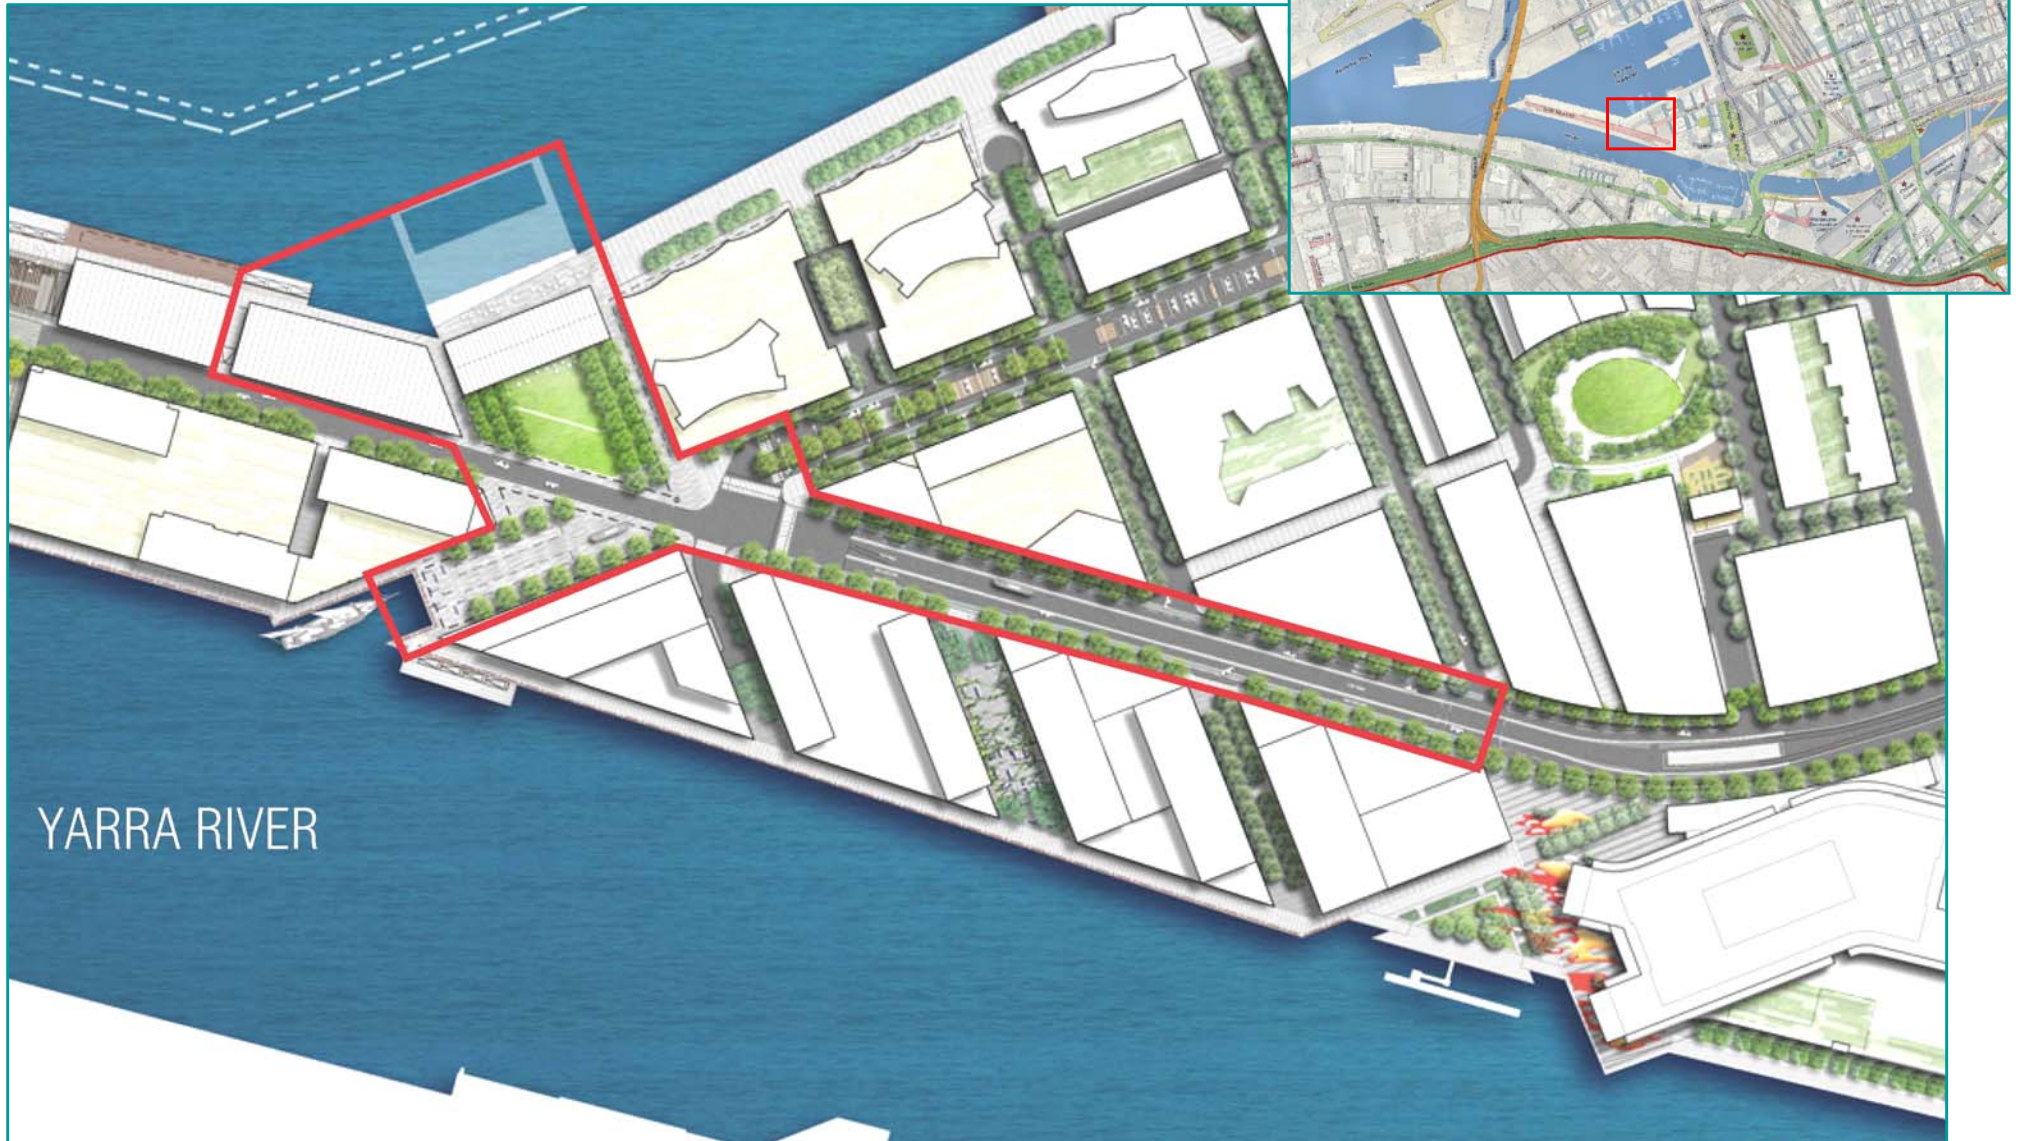

Dock Square

A/The Precinct


Main Elements and Measurements



Library - Sustainability Goals




Targeting a 6 Star Green Star Rating

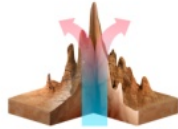

Exemplar Passive Design Solutions




Community Education & Learning

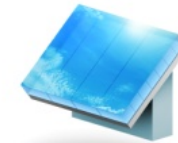

Solar Electricity Generation



Connectivity to Future District Systems

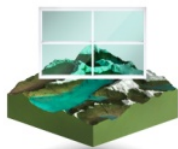

Maintain Views





Promote Connection with Nature




Provide 100% Outside Air to Public Spaces

Level 1 (ground)

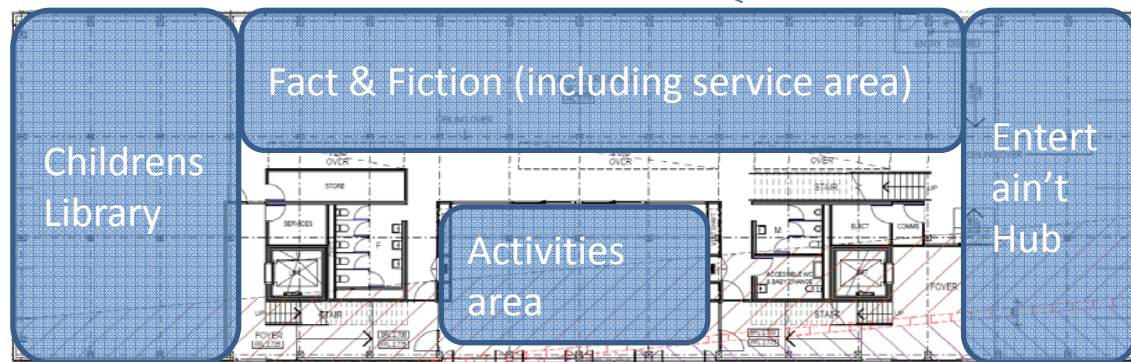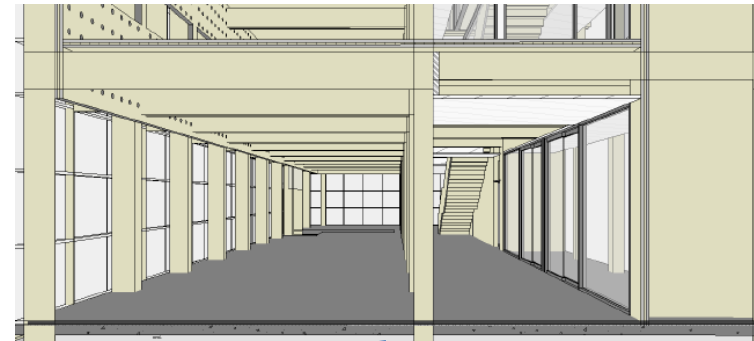

Library - Sustainability

PRELIMINARY

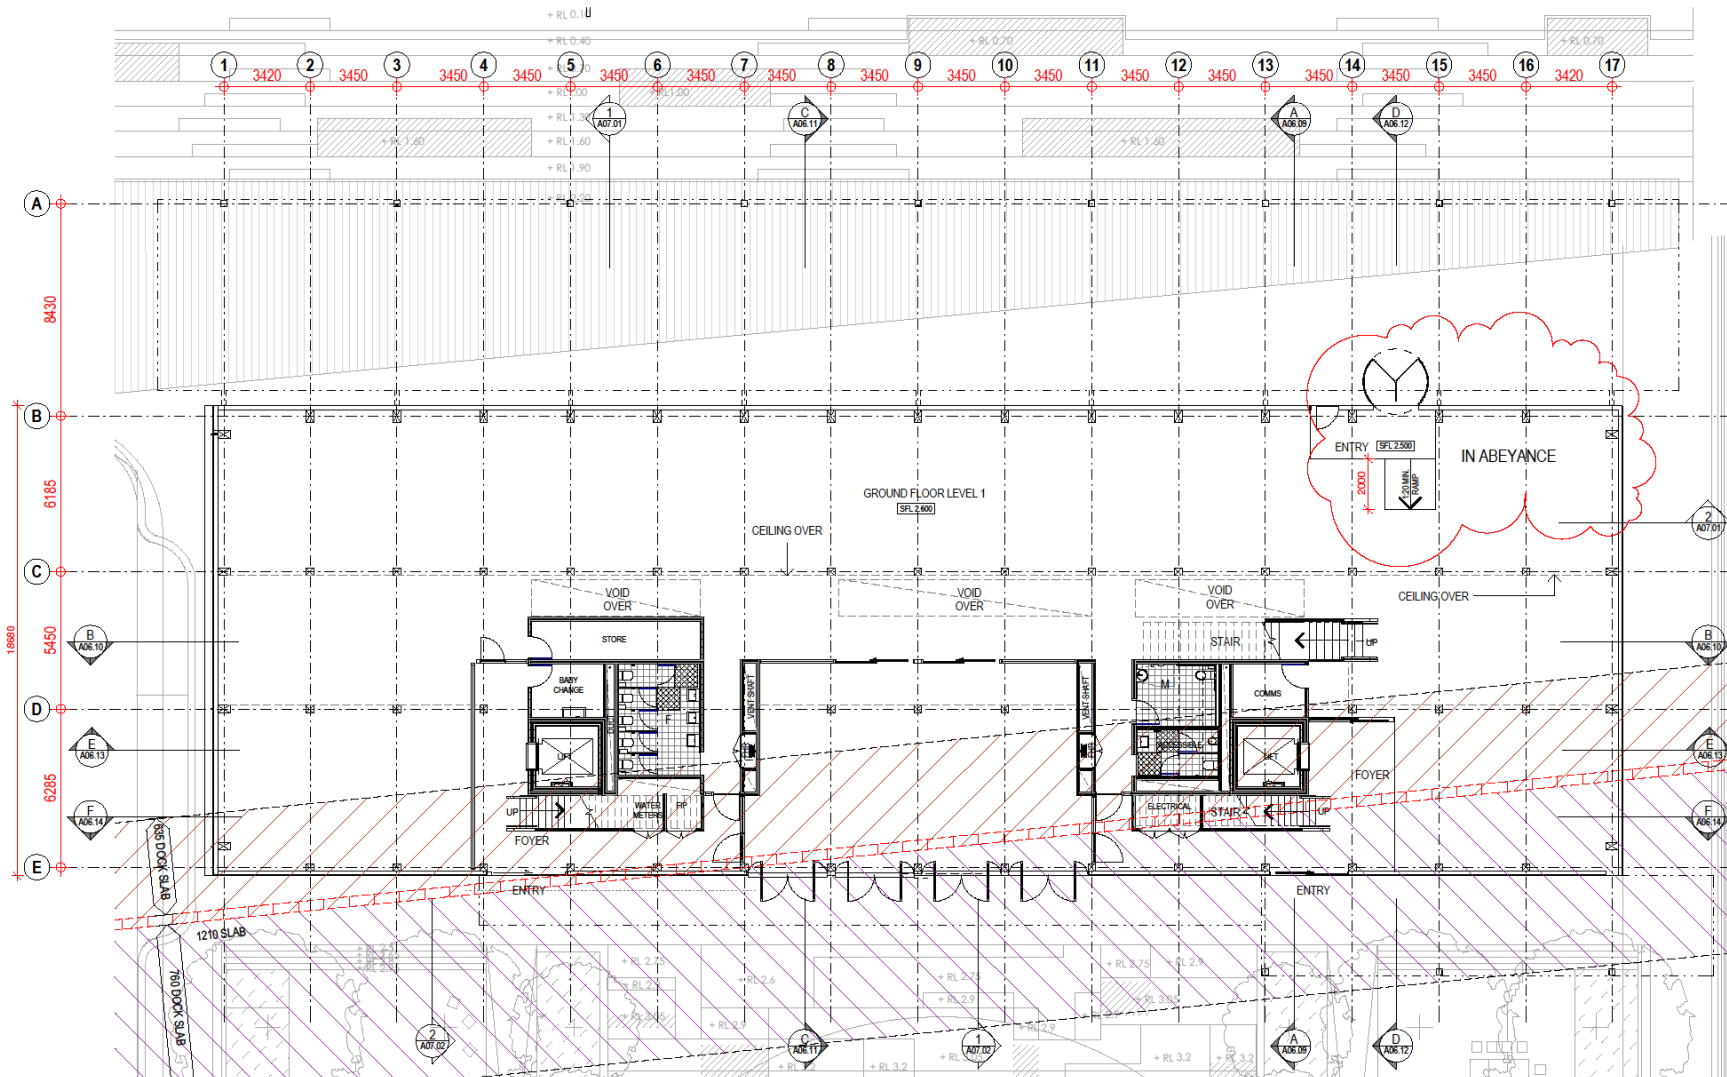

- 04 SD 20.03.12 DO ISSUE 3
- 03 SD 02.03.12 DO ISSUE 2
- 02 SD 23.01.12 DO ISSUE 1
- 01 SD 14.12.11 CONTRACT SET

No.	By	Date	Description
-----	----	------	-------------

DESIGN DEVELOPMENT



Lend Lease Claredesign Pty Ltd (ACN 610 428 112) is a registered company in Australia. Lend Lease Claredesign Pty Ltd is a registered company in Australia. Lend Lease Claredesign Pty Ltd is a registered company in Australia.



Hayball Pty Ltd
 4/135 Sturt Street Southbank
 Victoria Australia 3006
 T 03 9599 3444
 F 03 9599 3708
 www.hayball.com.au

AREV Registered Directors
 Len Hayball, Richard Leonard
 Robert Slant, Tom Jordan,
 Sarah Bucknidge, David Tweedie
 Directors Luc Baldi
 ABN 94 006 394 261

Submitters/Contractors shall verify all dimensions before any job commencement. Original dimensions shall take precedence over any replotted. Work shall also conform to the specifications, unless otherwise stated and all dimensions shown in separate sheets shall be binding upon the Contractor. © Copyright 2012 All rights reserved.

DOCK SQUARE LIBRARY
 Victoria Harbour, Docklands





TITLE
 LEVEL 1 - GROUND
 GENERAL ARRANGEMENT PLAN

PROJECT NO 1687.01
 DRAWN BY SD
 CHECKED SD
 DATE PRINTED 20/03/2012 4:00:41 PM
 SCALE @ A1 1 : 100




PROJECT 1687.01 DWG NO A02.01 04




Level 2

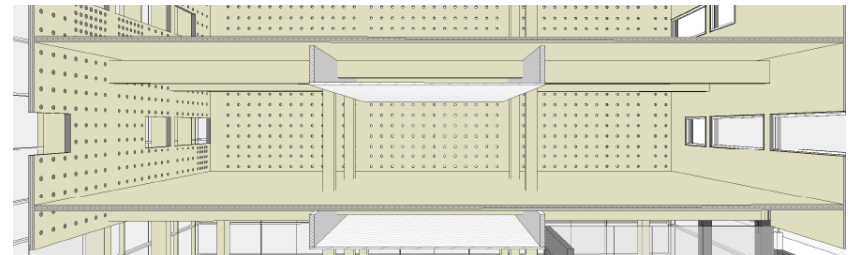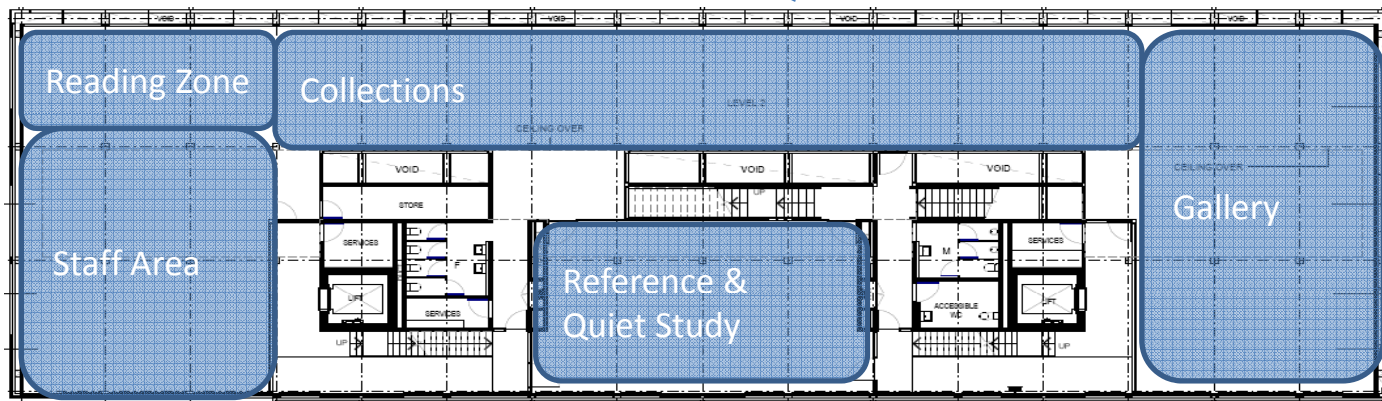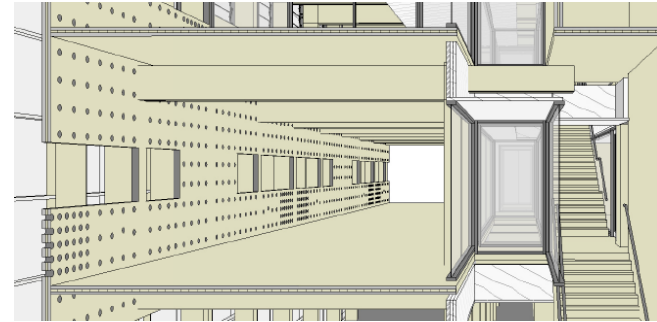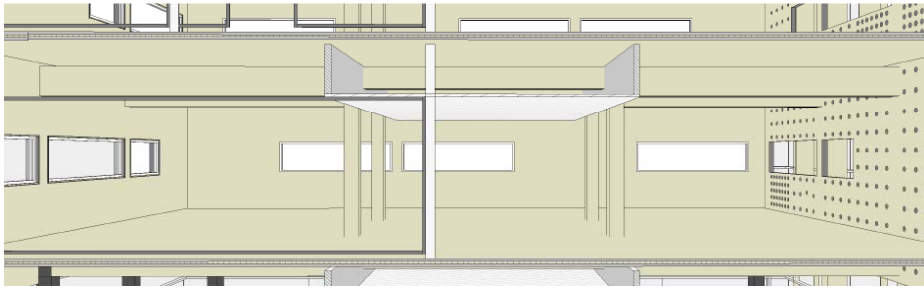

Level 3

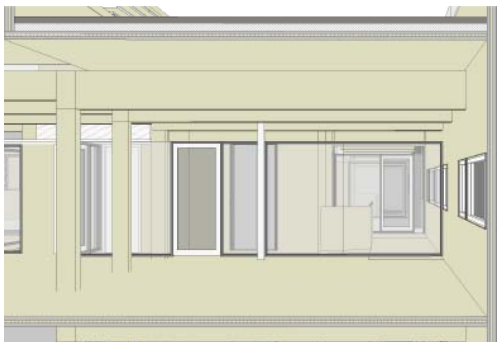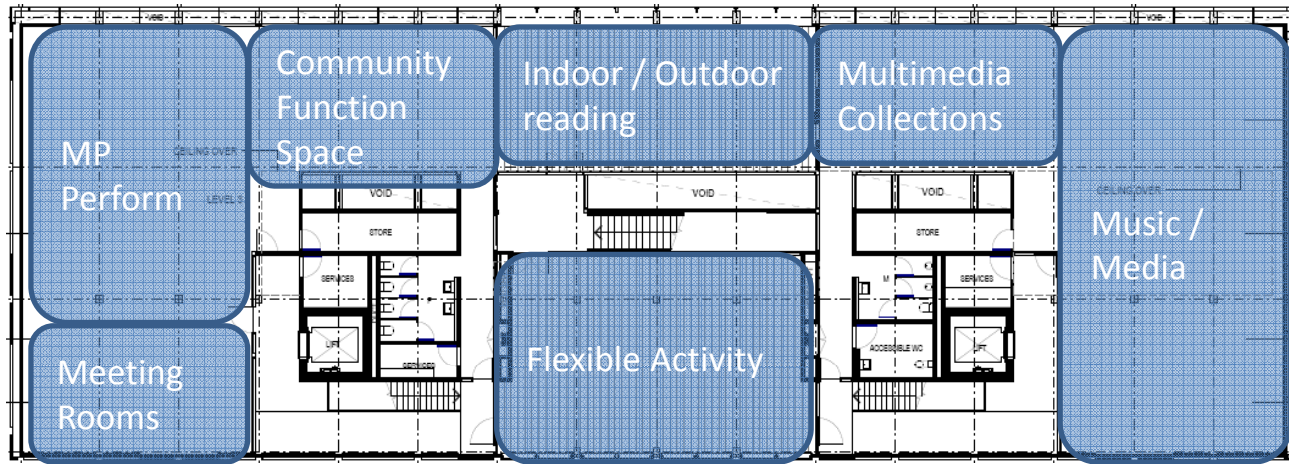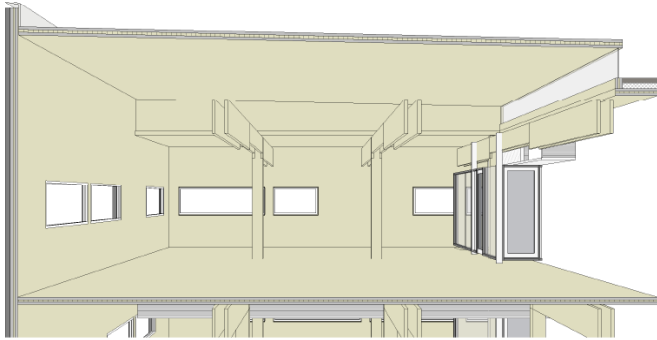

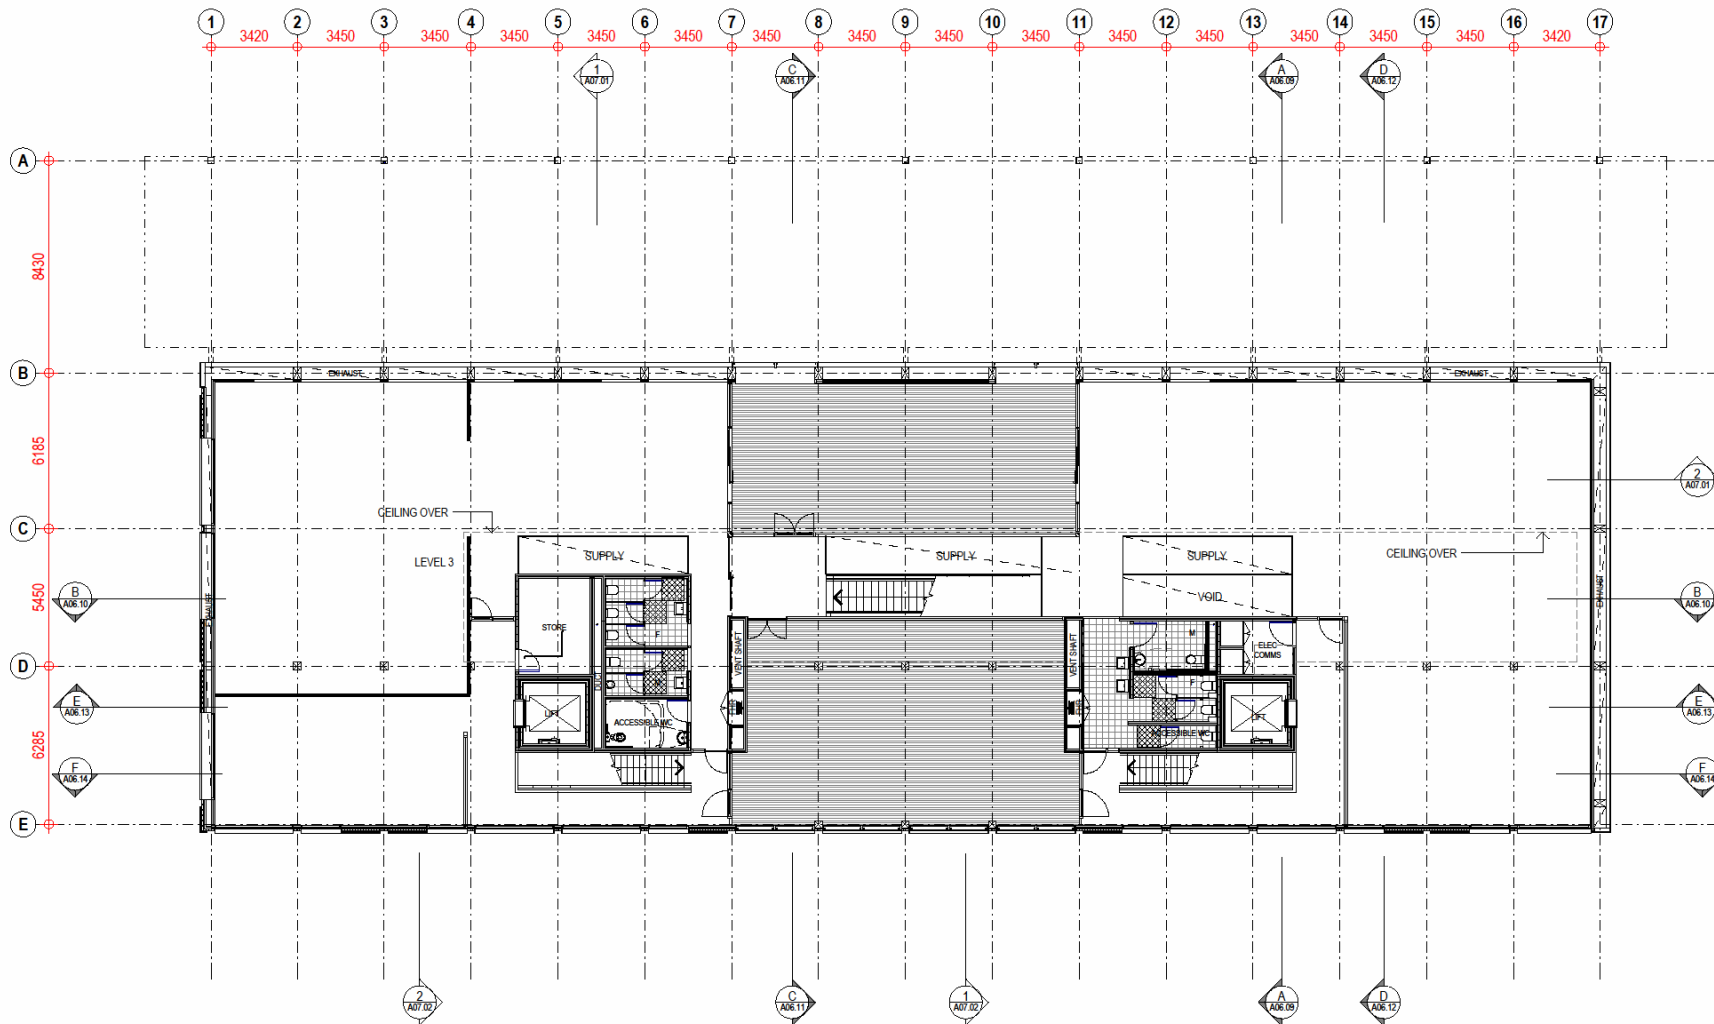

04	SD	20.03.12	DO ISSUE 3
03	SD	02.03.12	DO ISSUE 2
02	SD	23.01.12	DO ISSUE 1
01	SD	14.12.11	CONTRACT SET

No.	By	Date	Description
-----	----	------	-------------

DESIGN DEVELOPMENT



Lend Lease Claredesign Pty Ltd ABN 62 628 942 077 958
 Lend Lease Claredesign Pty Ltd ABN 62 628 942 077 958
 Claredesign Pty Ltd ABN 62 628 942 077 958



Hayball Pty Ltd
 4/135 Surf Street Southbank
 Victoria Australia 3006
 T 03 9609 2644
 F 03 9609 3708
 www.hayball.com.au

ARBY Registered Directors
 Len Hayball, Richard Leonard,
 Robert Slent, Tom Jordan,
 Sarah Buckenham, David Tweedie
 Directors Lic: Bala
 ABN 64 006 394 261

Robust Construction shall verify all dimensions before any job commences. Field dimensions shall take precedence over any drawings. Work shall be subject to the verification of the drawings and field dimensions. All dimensions shall be in millimetres. The responsibility for the accuracy of the drawings and field dimensions shall remain with the client. All dimensions shall be in millimetres. All dimensions shall be in millimetres. All dimensions shall be in millimetres.

DOCK SQUARE LIBRARY
 Victoria Harbour, Docklands

TITLE
LEVEL 3
 GENERAL ARRANGEMENT PLAN

PROJECT NO 1687.01
 DRAWN BY SD
 CHECKED SD
 DATE PRINTED 20/09/2012 12:41:59 PM
 SCALE @ A1 1 : 100

PROJECT 1687.01 DWG NO **A02.03 04**

